


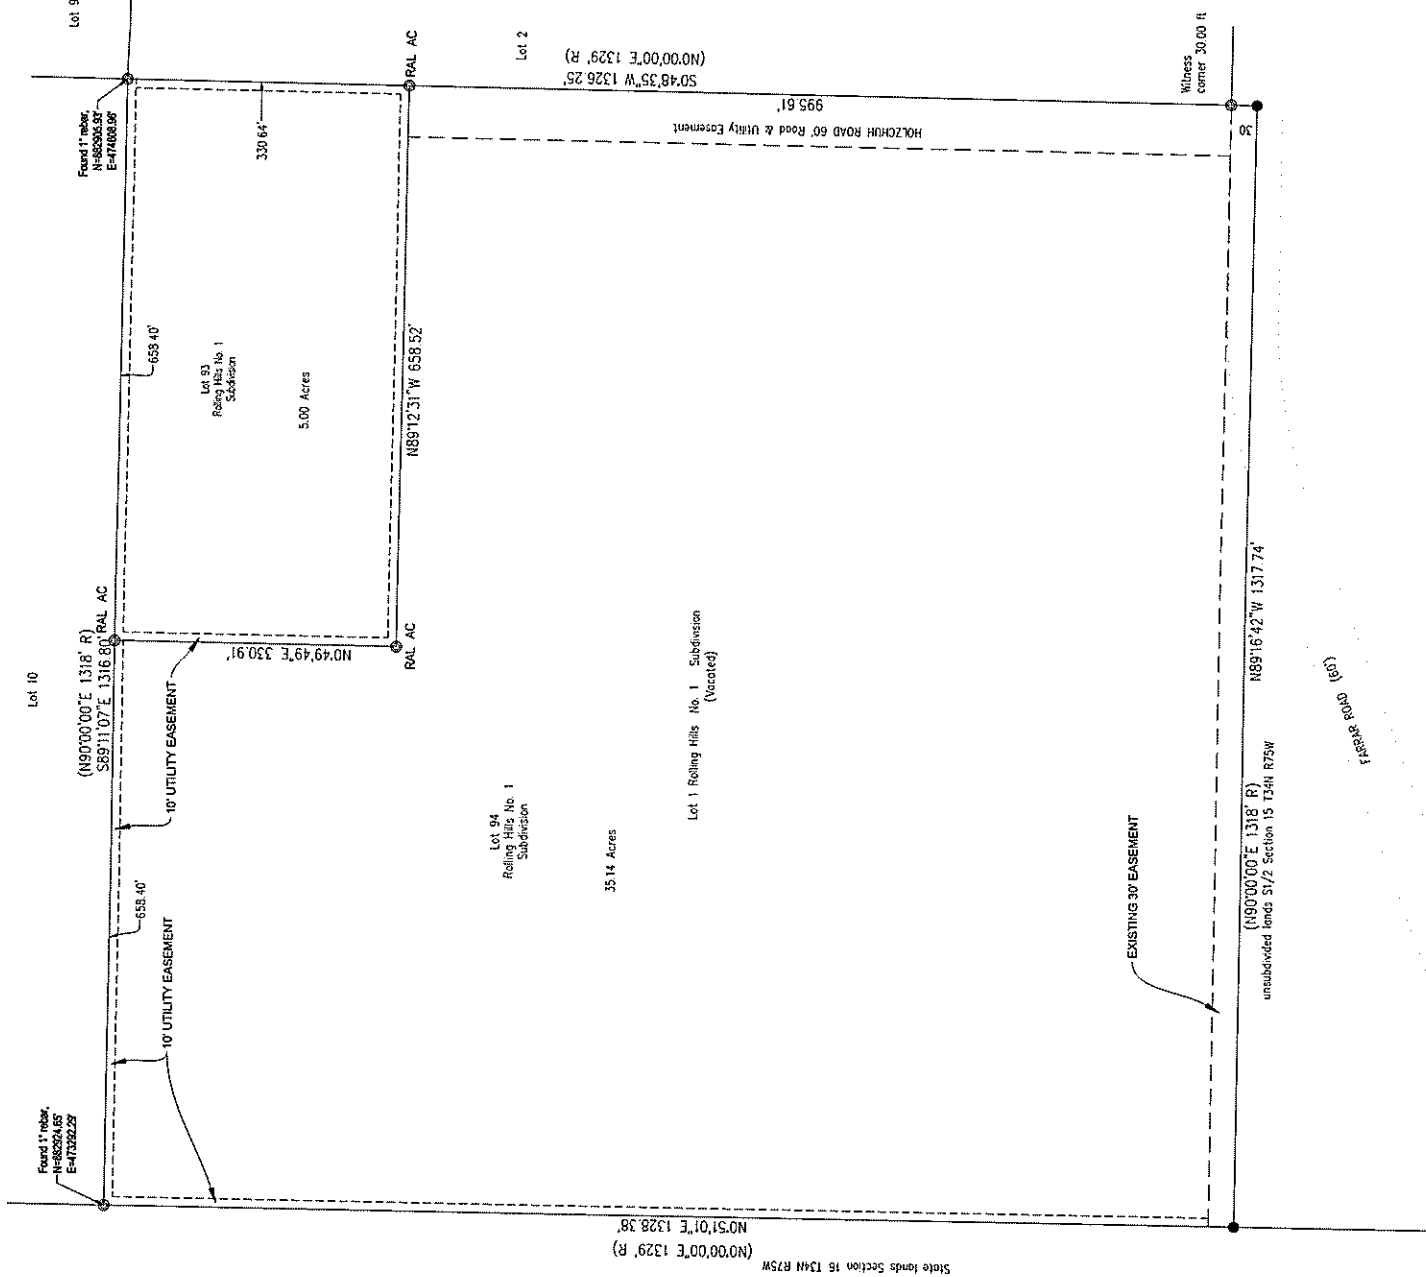

0 100' 200'



C&P Engineering Professionals, Inc.
6000 Enterprise Drive, Casper, WY 82609
Phone 307.266.1446 Fax 307.266.0103
www.c&p-engineering.com

LEGEND

- SET MONUMENT 5/8" REBAR & ALUMINUM CAP
- FOUND MONUMENT AS NOTED
- SET BRASS CAP

NOTES

- ERROR OF CLOSURE EXCEEDS 1:350,000
- BASES OF BEARINGS IS THE WYOMING STATE PLANE COORDINATE SYSTEM, EAST ZONE, NAD 1983/86

CERTIFICATE OF SURVEYOR

STATE OF WYOMING } ss
COUNTY OF NATRONA }

I, BRADLEY D. NEUMILLER, A REGISTERED PROFESSIONAL LAND SURVEYOR, LICENSE NO. 13836, DO HEREBY CERTIFY THAT THIS PLAT WAS MADE FROM NOTES TAKEN DURING AN ACTUAL SURVEY MADE UNDER MY DIRECT SUPERVISION AND THAT THIS PLAT, TO THE BEST OF MY KNOWLEDGE AND BELIEF, CORRECTLY AND ACCURATELY REPRESENTS SAID SURVEY. I HAVE ENDORSED THE EXPRESSED IN FEET AND DECIMALS THEREOF AND COURSES REFERRED TO THE TRUE MERIDIAN. ALL BEING TRUE AND CORRECT TO THE BEST OF MY KNOWLEDGE AND BELIEF.

THE FOREGOING INSTRUMENT WAS ACKNOWLEDGED BEFORE ME BY BRADLEY D. NEUMILLER

THIS ____TH DAY OF OCTOBER, 2023

WITNESS MY HAND AND OFFICIAL SEAL

MY COMMISSION EXPIRES _____

NOTARY PUBLIC



Plat of Lots 93 and 94
Rolling Hills No. 1 Subdivision

being a vacation and replat of


Lot 1 Rolling Hills No. 1 Subdivision

within part of the W $\frac{1}{2}$ NW $\frac{1}{4}$ Section 15

Township 34 North, Range 75 West, 6th Principal Meridian

Converse County, Wyoming

September 28, 2023 W.O. 23-219

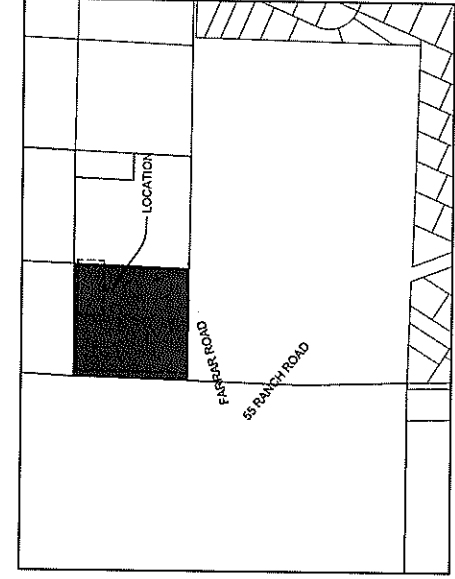

CONVERSE COUNTY CLERK'S CERTIFICATION

FILING NO. _____

OFFICE OF THE REGISTER OF DEEDS

STATE OF WYOMING

COUNTY OF CONVERSE

THIS INSTRUMENT WAS FILED FOR RECORD THIS ____ DAY OF ____ 2023

AT ____ O'CLOCK ____ M., AND DULY RECORDED IN CABINET ____ ON SLIDE ____

COUNTY CLERK AND EX-OFFICIO REGISTER OF DEEDS

MICKEY D. FARRAR - OWNER

THE FOREGOING INSTRUMENT WAS ACKNOWLEDGED BEFORE ME BY MICKEY D. FARRAR

THIS DAY OF ____ 2023

WITNESS MY HAND AND OFFICIAL SEAL

MY COMMISSION EXPIRES _____

NOTARY PUBLIC

APPROVALS

APPROVED BY THE CONVERSE COUNTY PLANNING AND ZONING COMMISSION

THIS ____ DAY OF ____ 2023

ATTEST _____

CLERK

CHAIRMAN

APPROVED BY THE CONVERSE COUNTY COMMISSIONERS

THIS ____ DAY OF ____ 2023

ATTEST _____

CITY CLERK

CHAIRMAN